

April 2, 2015

FOR IMMEDIATE RELEASE

Douglas & Washington Counties

Monday, April 6, 2015  
until  
October 2015

**Highway N-31 between Hwy N-64 & Hwy US-30.**

**Various Daytime Lane Closures on Northbound & Southbound N-31.**

**Traffic will be Maintained with Flaggers.**

&

**S28J between Hwy N-36 & Washington.**

**S28J CLOSED between Dutch Hall Road & Greene Street.**

**Various Daytime Lane Closures on Northbound & Southbound S28J.**

**Marked Detour Provided see Attachment.**

These lane closures & detour are necessary for pavement repairs, asphalt overlay operations, diamond grinding & bridge repairs.


Western Engineering Company, Inc. is the Contractor on this project.

**For additional information contact:**

Marvin Lech PE  
District Construction Engineer



# ELKHORN NORTH DOUGLAS & WASHINGTON COUNTIES

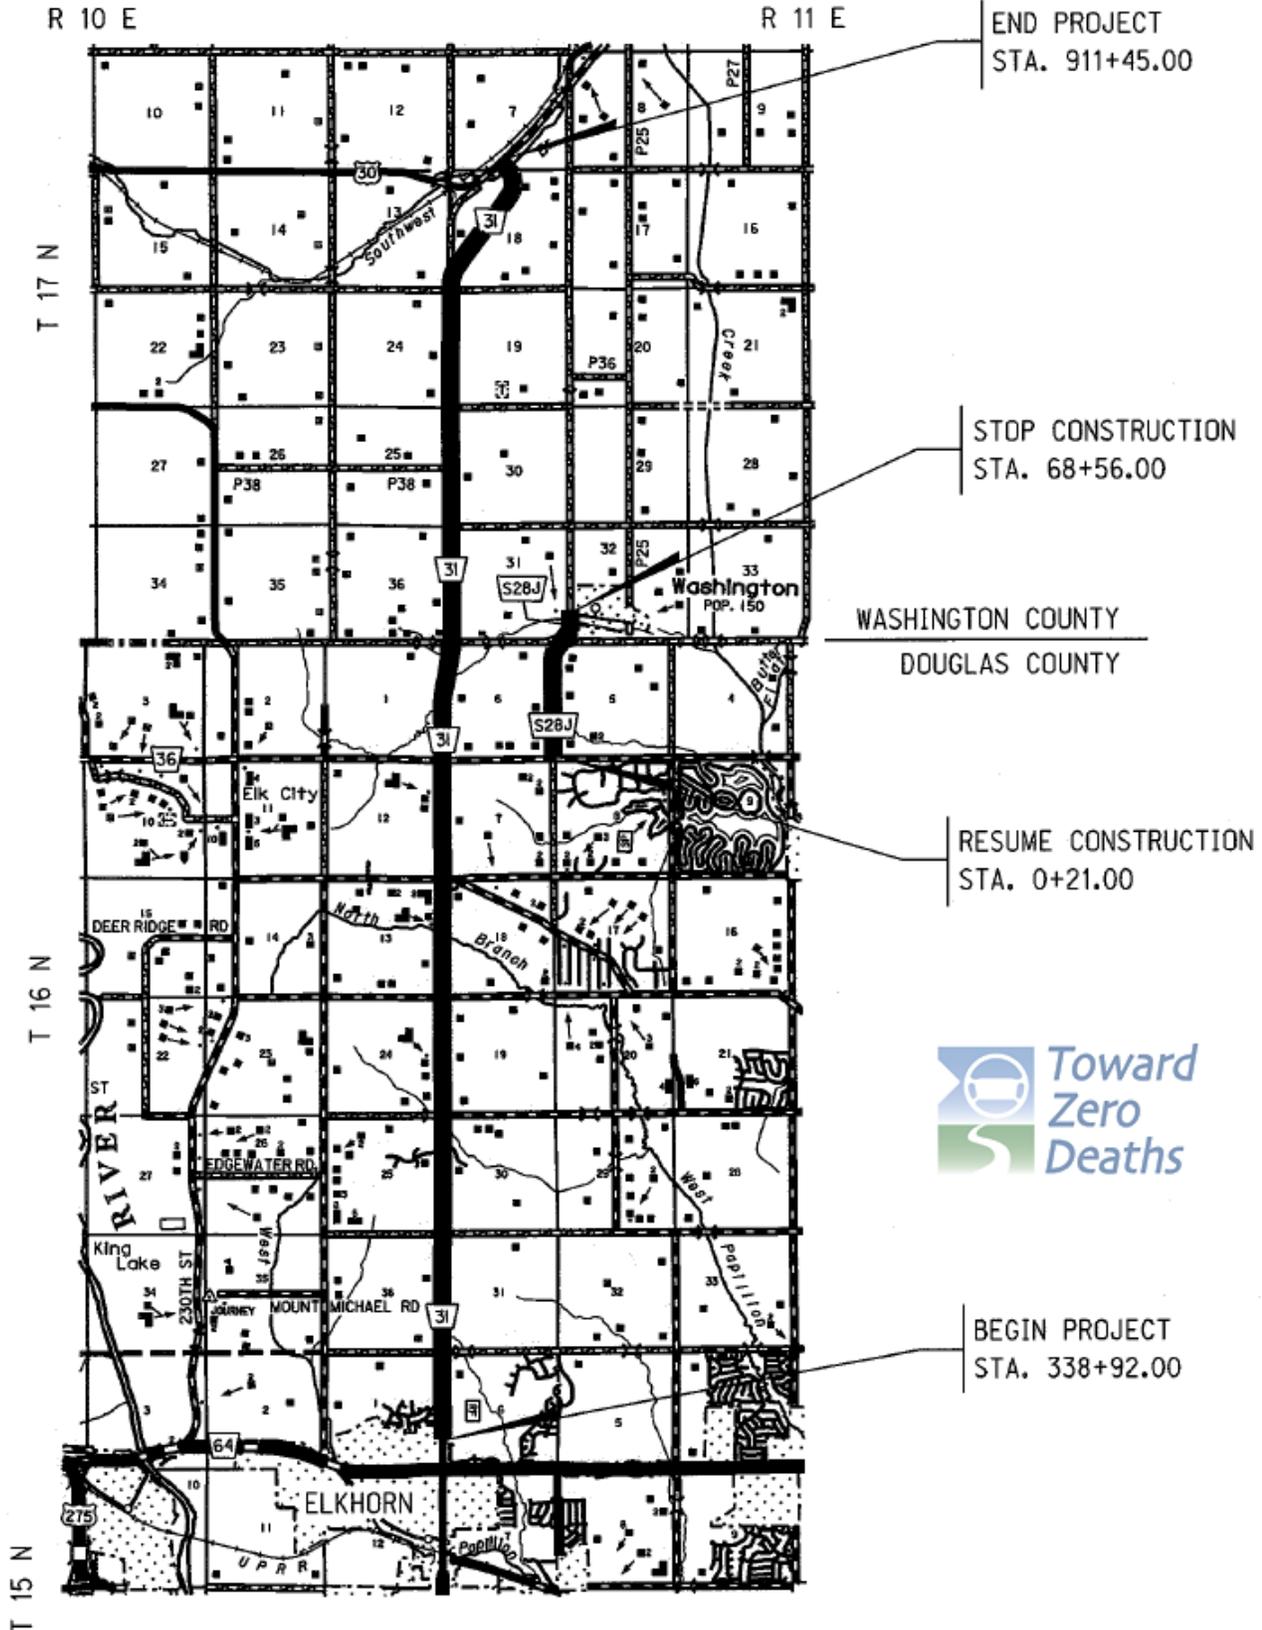

END PROJECT  
STA. 911+45.00

STOP CONSTRUCTION  
STA. 68+56.00

WASHINGTON COUNTY  
DOUGLAS COUNTY

RESUME CONSTRUCTION  
STA. 0+21.00



BEGIN PROJECT  
STA. 338+92.00

REFERENCE POST NO. 25+52 TO REFERENCE POST NO. 36+38 (N-31)  
 REFERENCE POST NO. 0+00 TO REFERENCE POST NO. 1+39 (S-28J)  
 BRIDGE EXCEPTIONS: FROM STA. 667+08.00 TO STA. 669+30.00 (N-31)  
 FROM STA. 910+13.00 TO STA. 910+97.00 (N-31)  
 TOTAL NET LENGTH OF PROJECT: 56,947.00 FEET 10.785 MILES (N-31)