

Bridge Inspection Field Sketch Template

Structure No: _____


Structure Type: _____

Inspector: _____

Date: _____

LHB Skew

RHB Skew

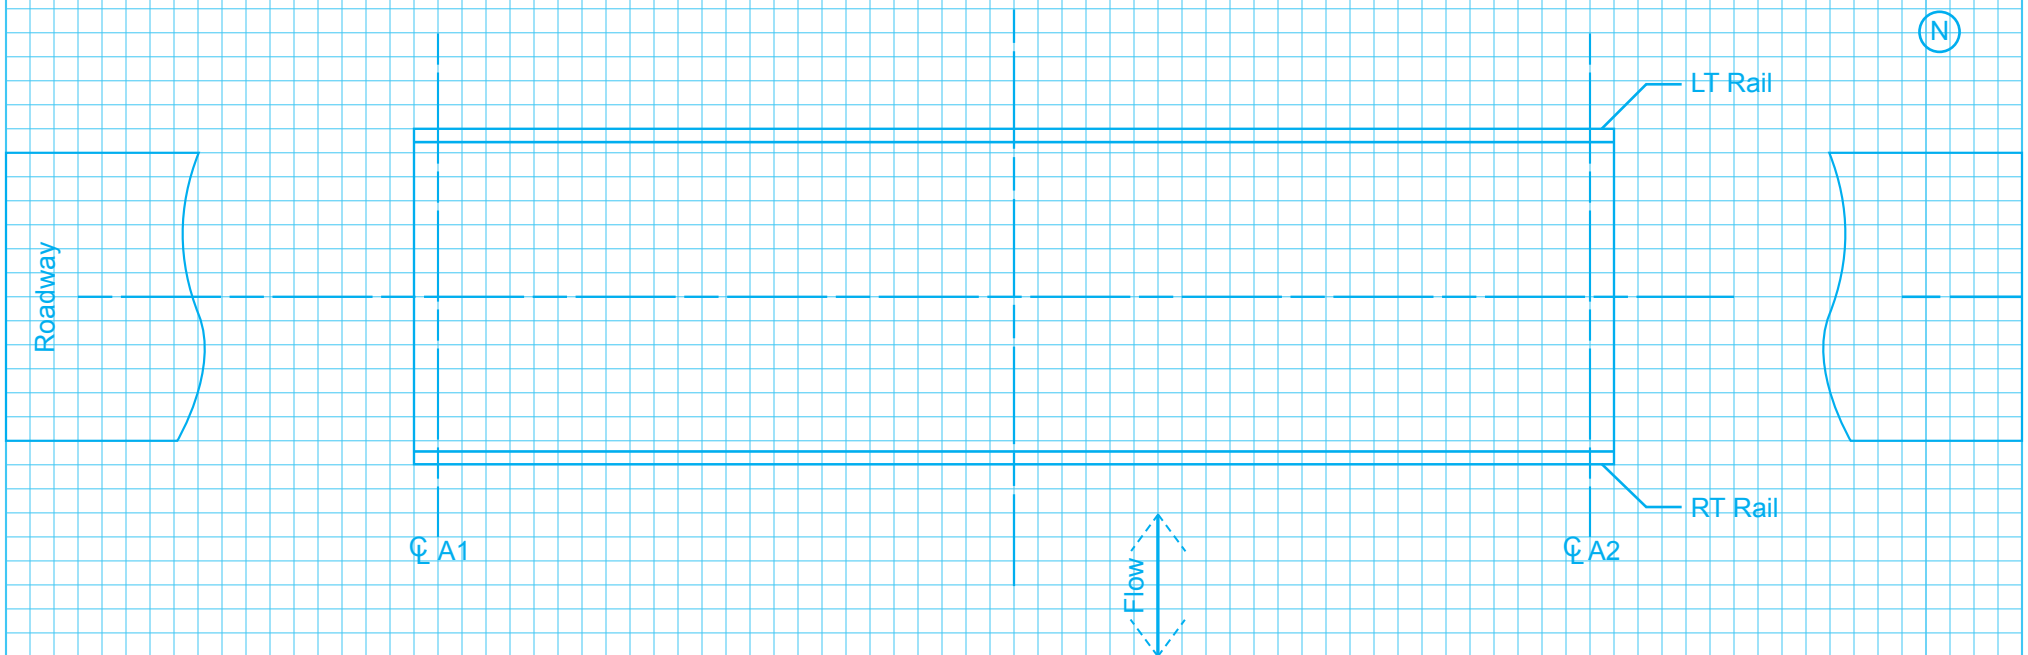

List of defects:

1. _____
2. _____
3. _____
4. _____

Not To Scale

☐ A1 = ☐ of Abutment #1, ☐ A2 = ☐ of Abutment #2, Locate ☐ of Piers, Grade Beams, Girders and Wings, Check Appropriate Skew, Show Direction of Flow