


# A8 TYPICAL SECTION

Project No. S-12-5(1011); CN 31674  
Niobrara, NE, Knox County

This illustrates how Alternative A8 would be constructed adjacent to the existing roadway using specialized construction techniques. While the new roadway is being constructed, traffic would remain on the existing roadway. After the new road is open to traffic, the old roadway would be removed and additional fill would be placed to complete roadway construction.

**PRELIMINARY PLAN**  
NOT FINAL - SUBJECT TO CHANGE

**DESIGN**

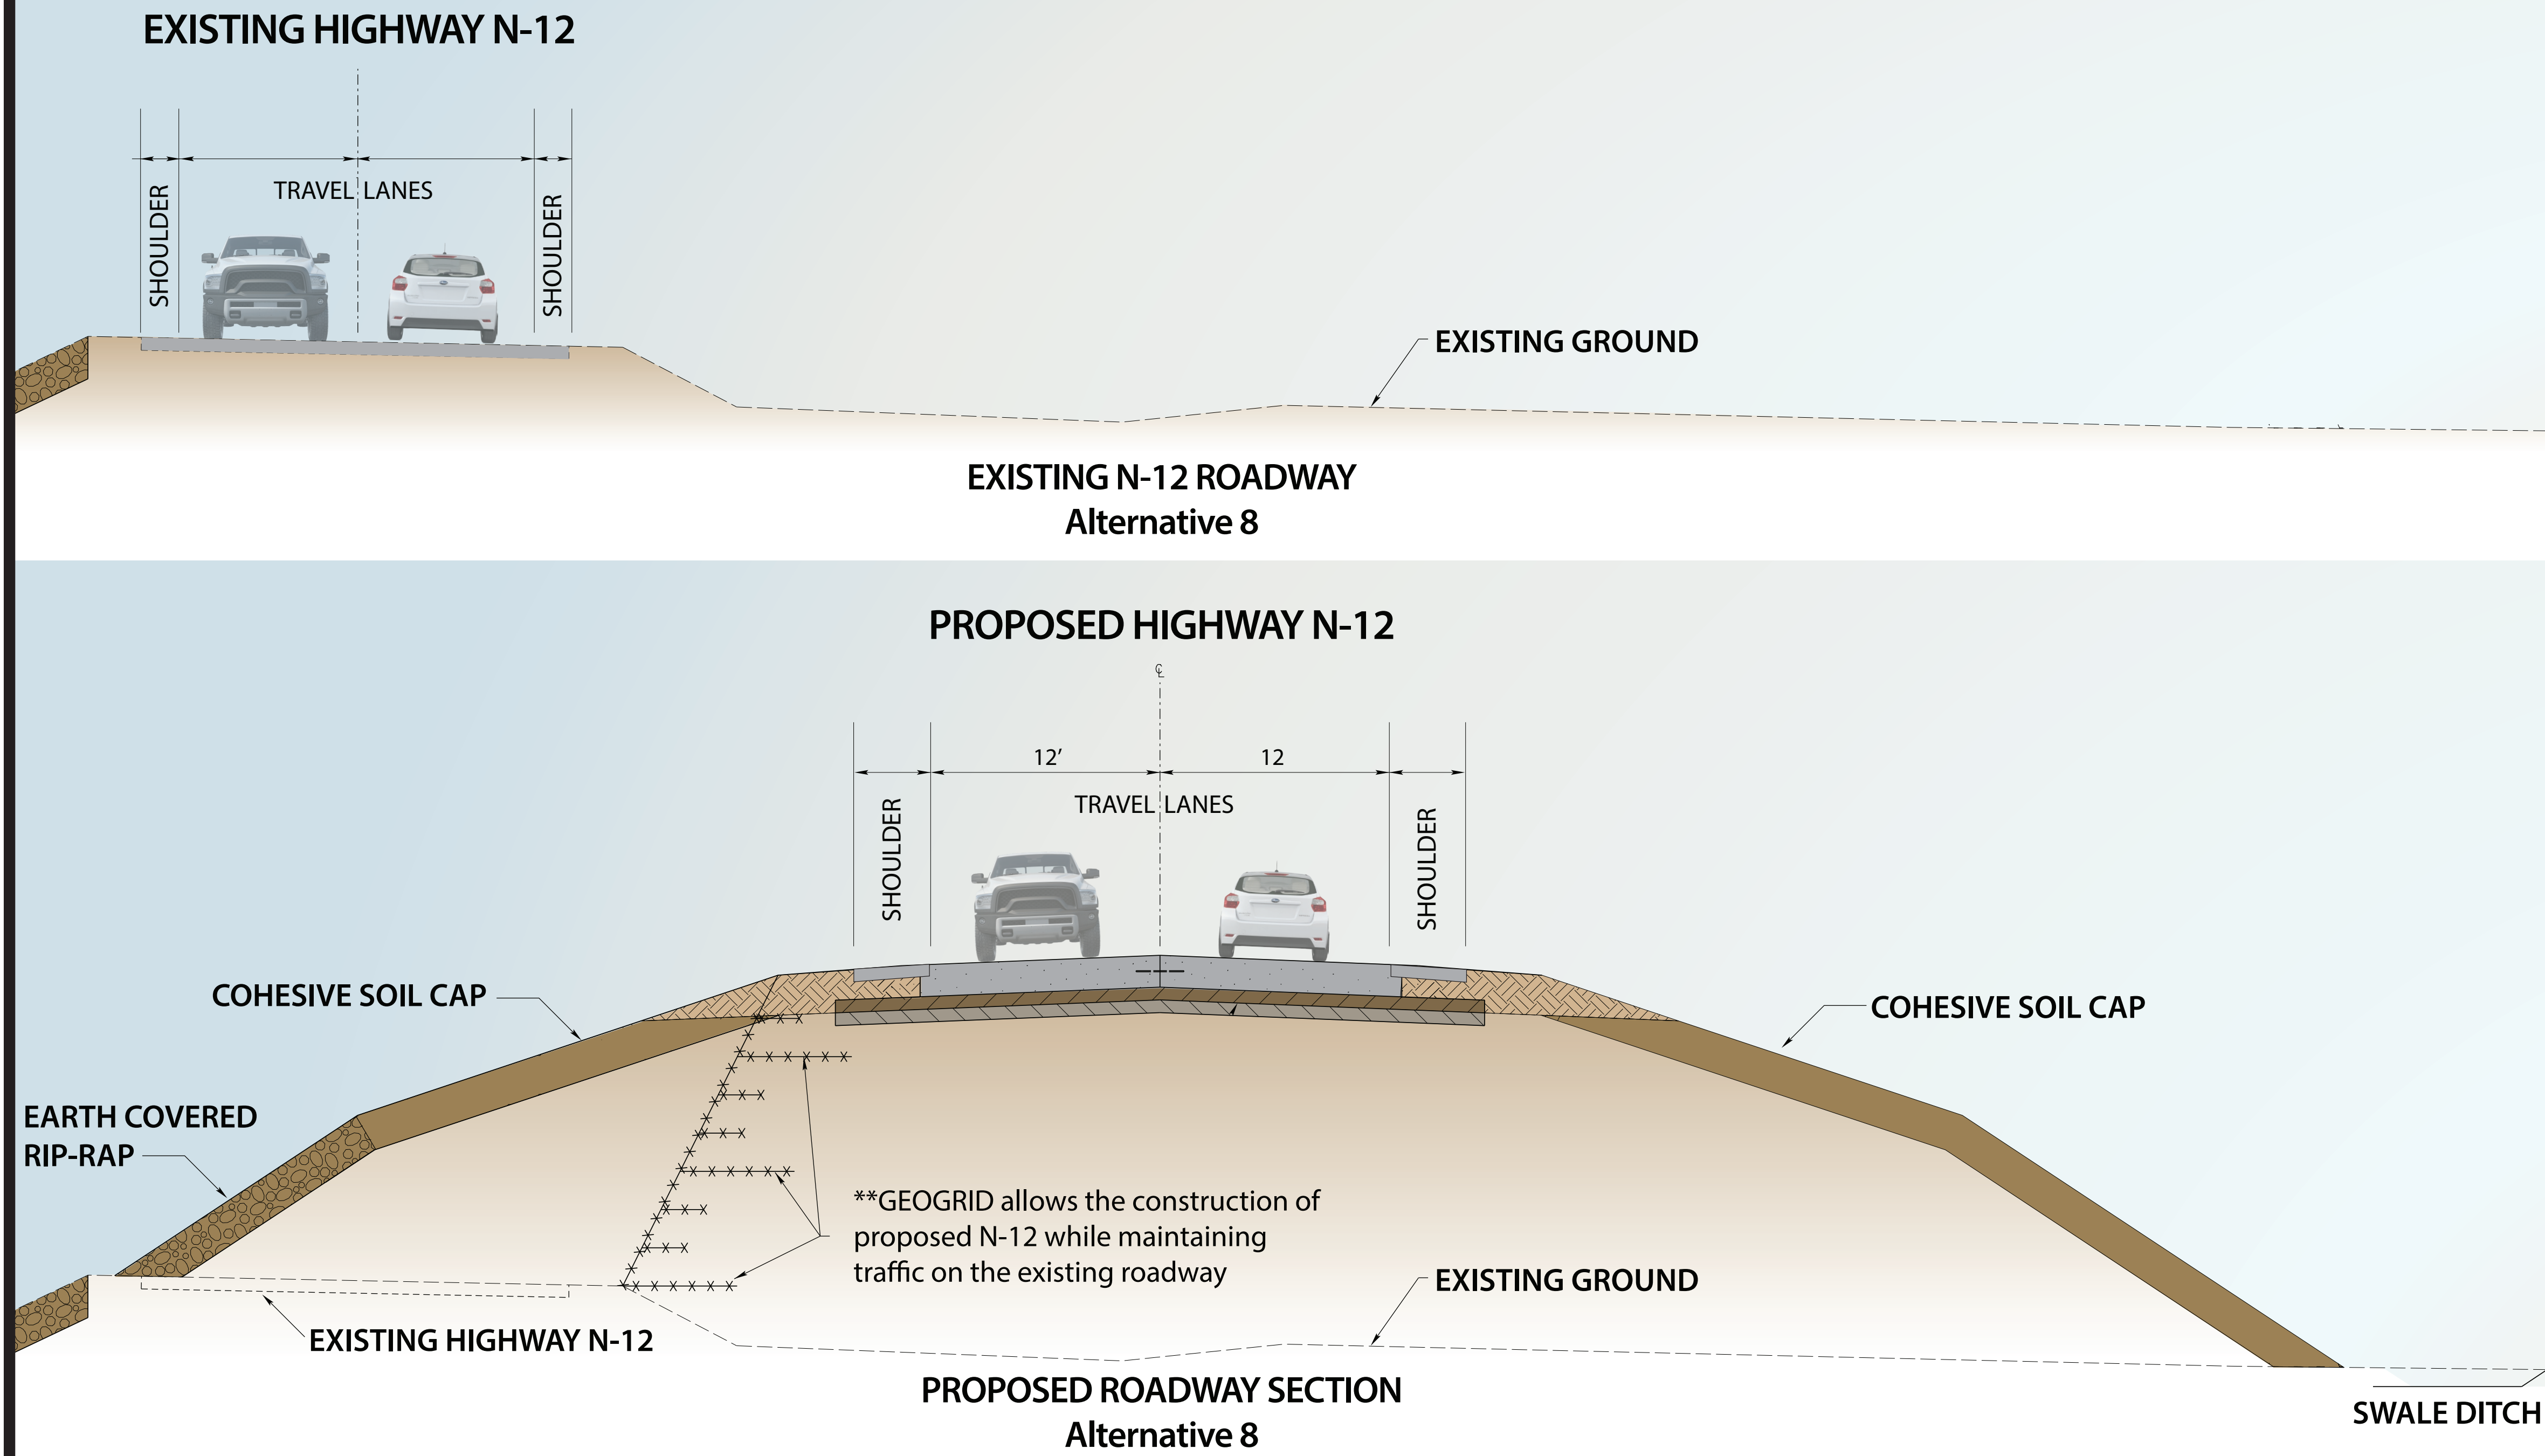

**CONSTRUCTION**

